


REVISIONS				APPROVALS	
DESCRIPTIONS	BY	DATE	APPROVED	COUNCIL RESOLUTION NO.	3/10/92

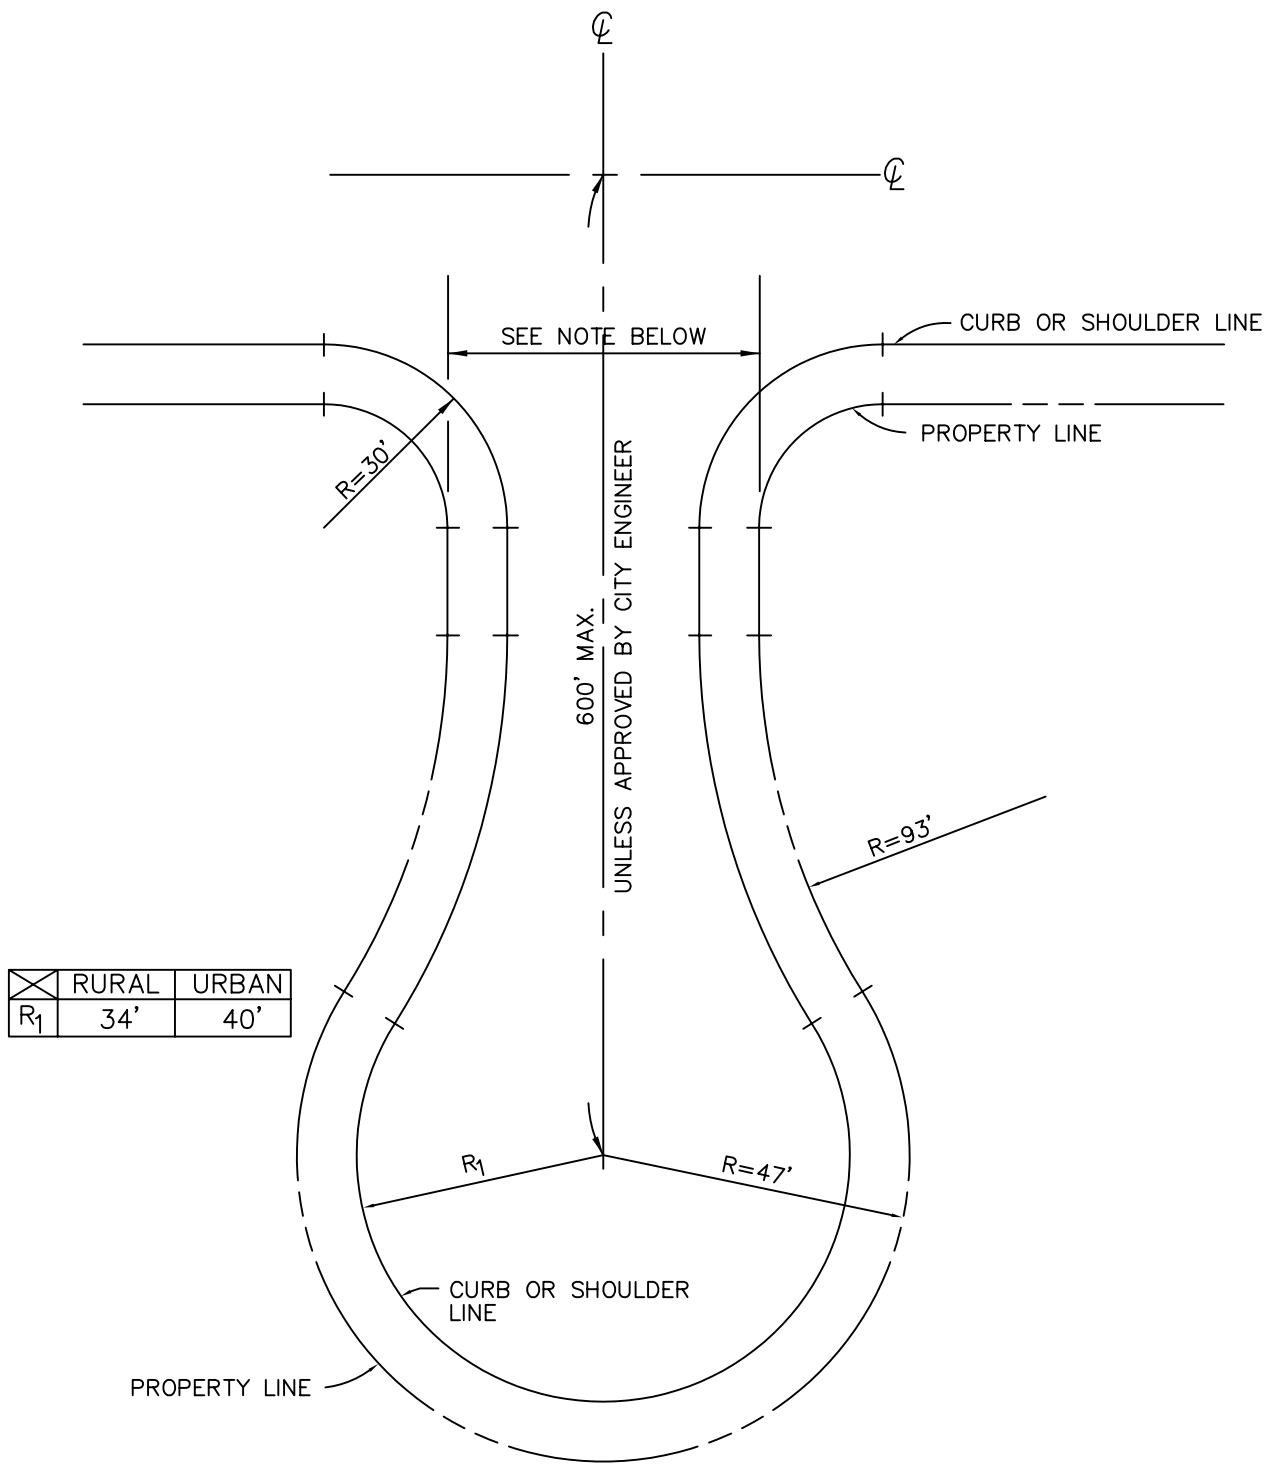

NOTE: R/W WIDTH OF CUL DE SAC TO MATCH WIDTH OF STREET, NOT TO EXCEED 60'

DRAWN BY: R.A.L.	CITY OF ATASCADERO ENGINEERING DEPARTMENT	DRAWING NO.
DESIGNED BY: S.J.S.		415
DATE: 2/27/92	TYPICAL CUL-DE-SAC	
FILE NAME: AT415.DWG		